


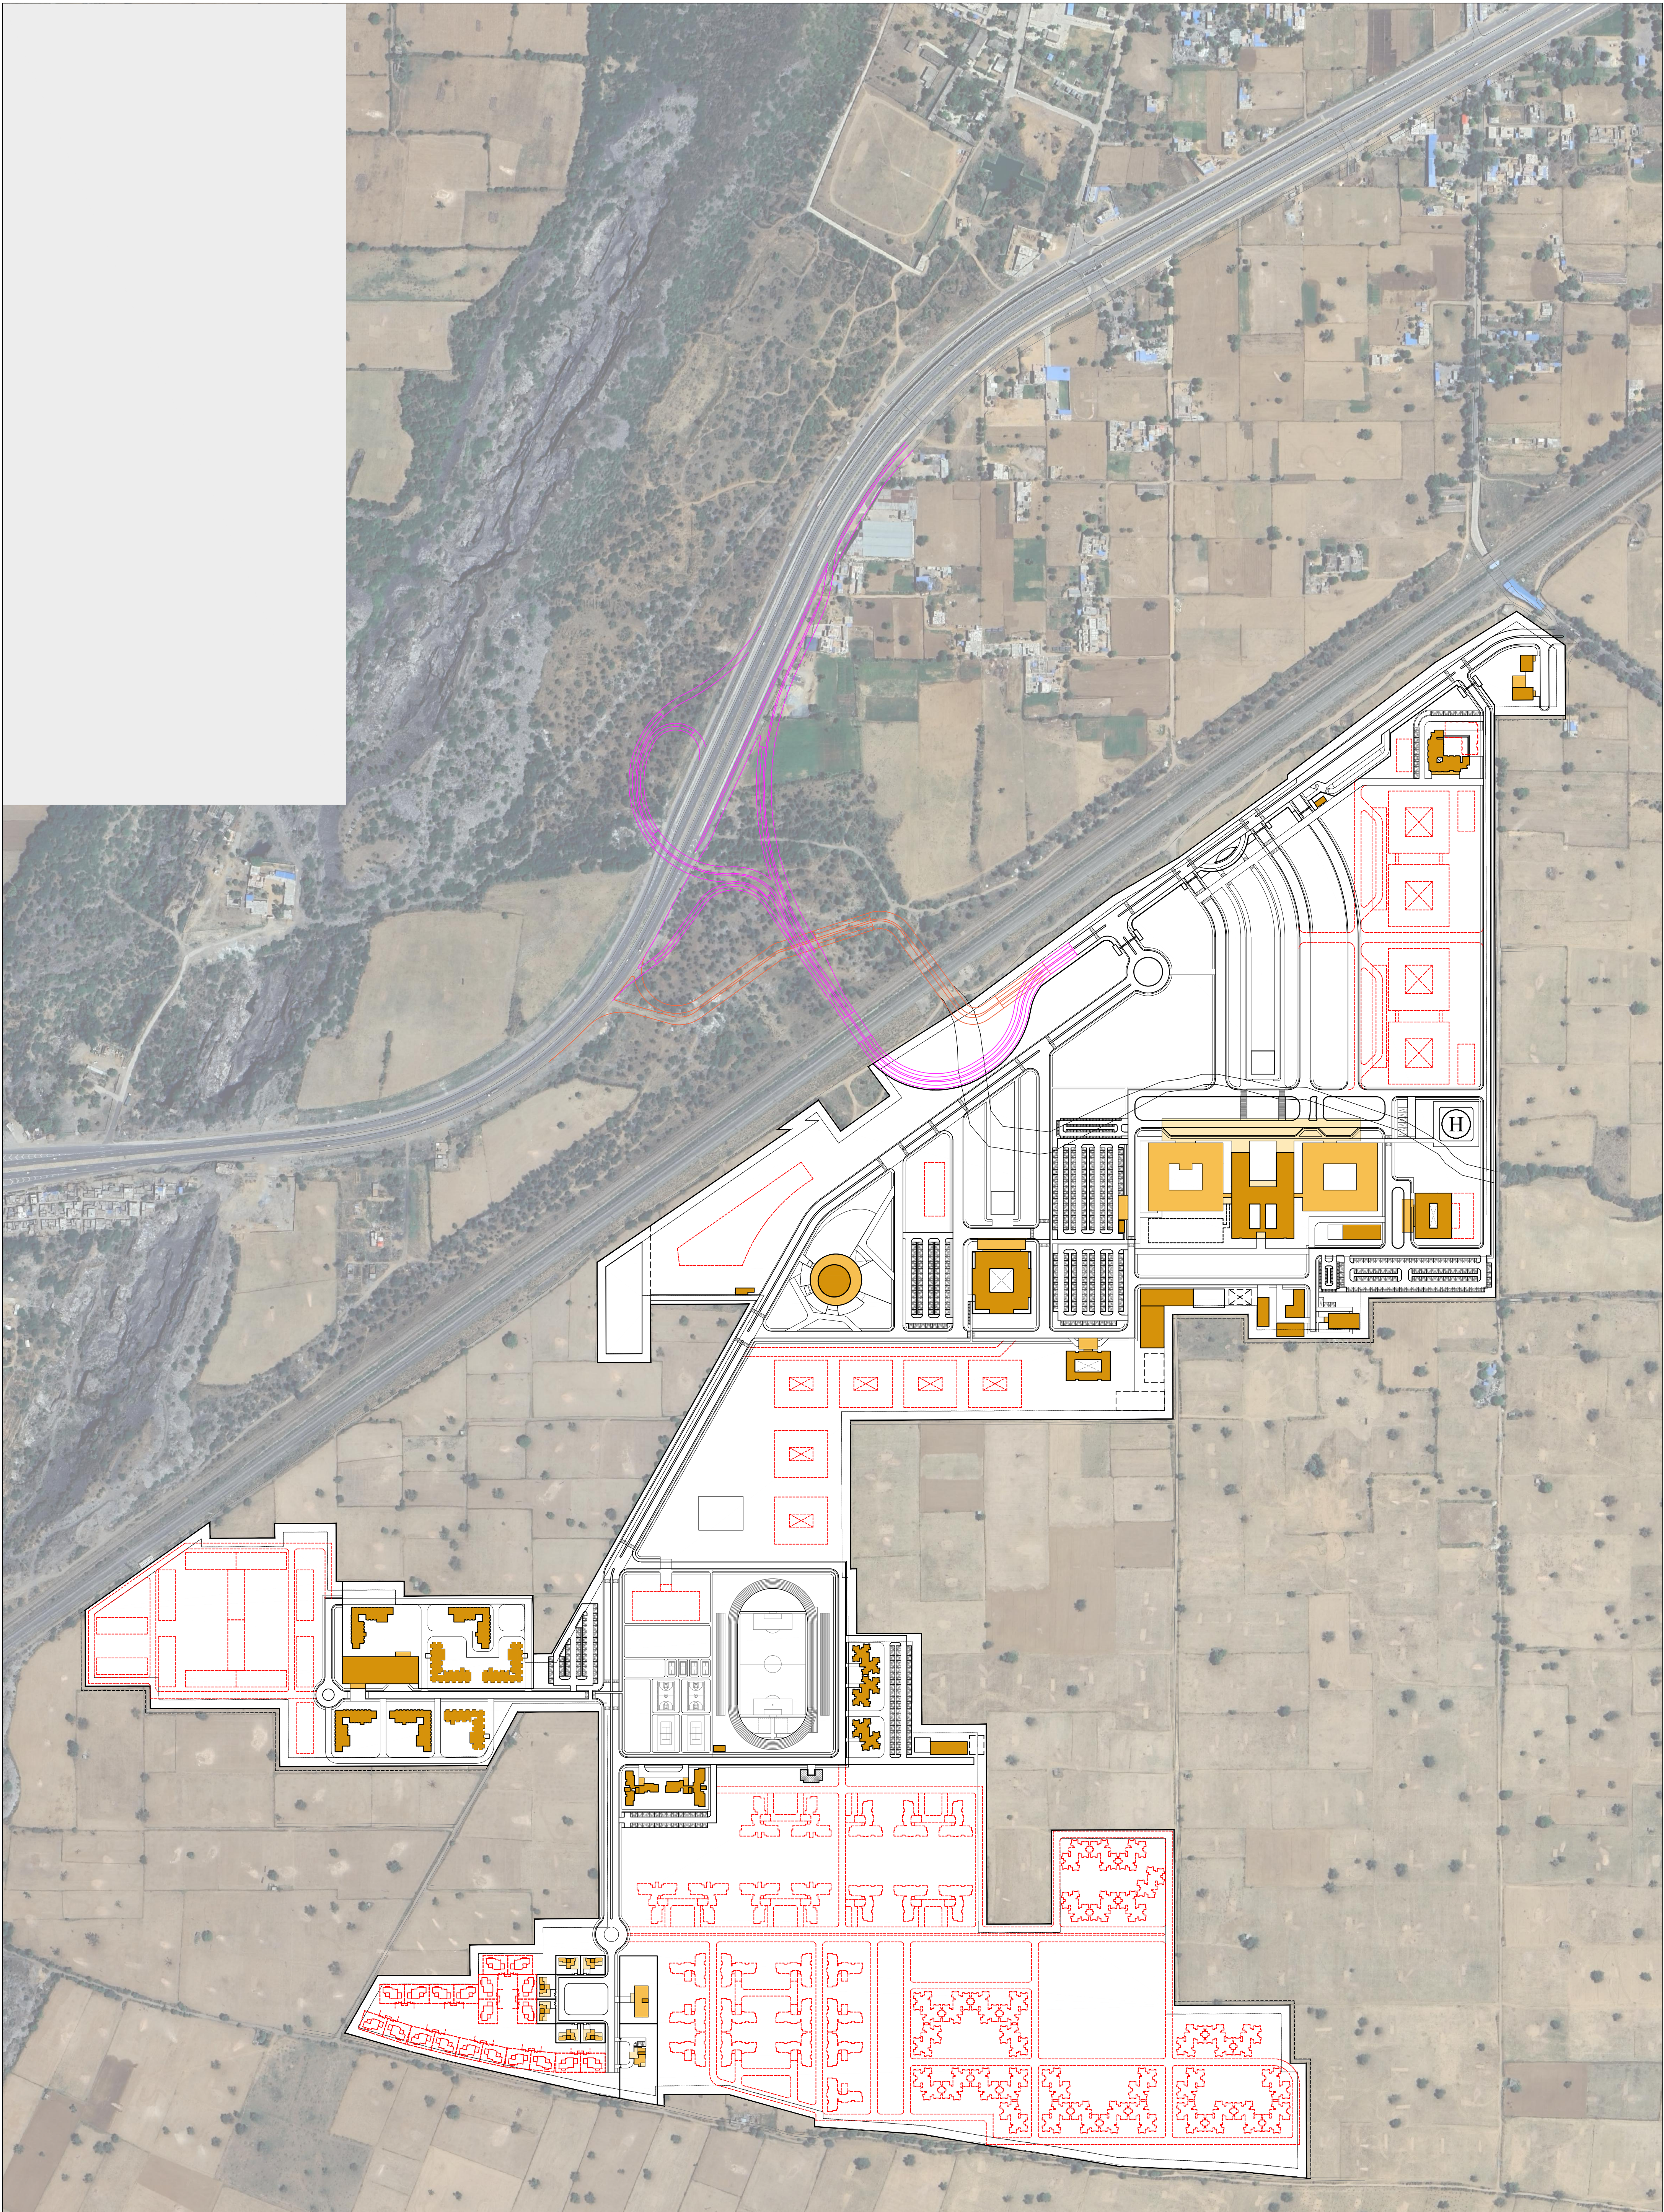

THIS DRAWING IS THE PROPERTY OF DEIGN ASSOCIATES INC. AND MUST NOT BE PASSED ON TO ANY PERSON OR BODY NOT AUTHORIZED BY US TO RECEIVE IT NOR BE COPIED OR OTHERWISE MADE USE EITHER IN FULL OR IN PART BY SUCH PERSON OR BODY WITHOUT OUR PRIOR PERMISSION IN WRITING.			
CLIENT Ministry of Health & Family Welfare	ARCHITECTS DESIGN ASSOCIATES INC. ARCHITECTURE	DRAWING TITLE SITE PLAN	NORTH
			SCALE 1:3000
EXECUTING AGENCY HITES HLL INFRA TECH SERVICES LTD	PROJECT AIIMS REWARI	DWG NO. D-1186/A-REWARI/TD/AR/SITE/001	RELEASED FOR ☐ PRELIMINARY ☐ APPROVAL
			☒ TENDER ☐ CONSTRUCTION
			☐ INFORMATION ☐ AS BUILT